

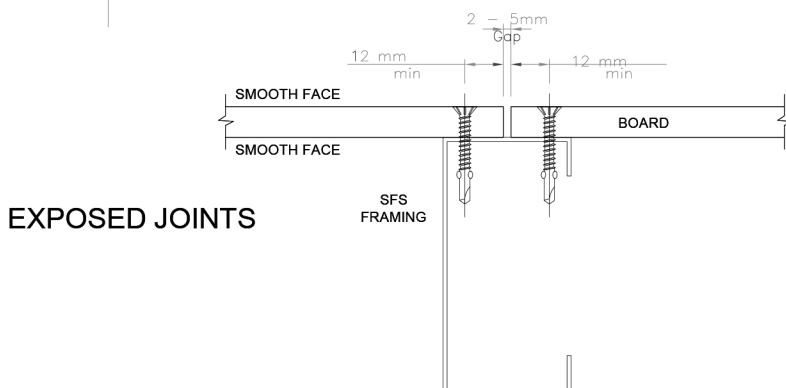
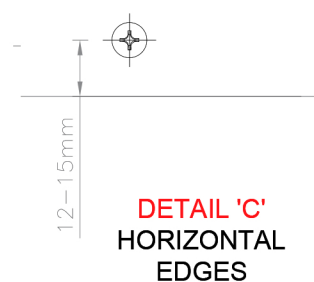
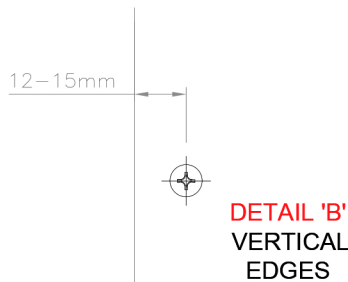
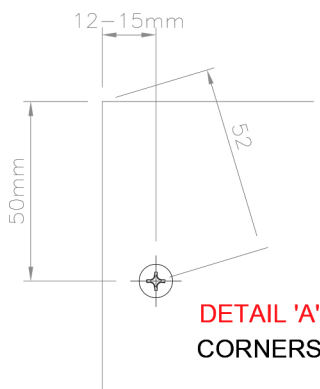
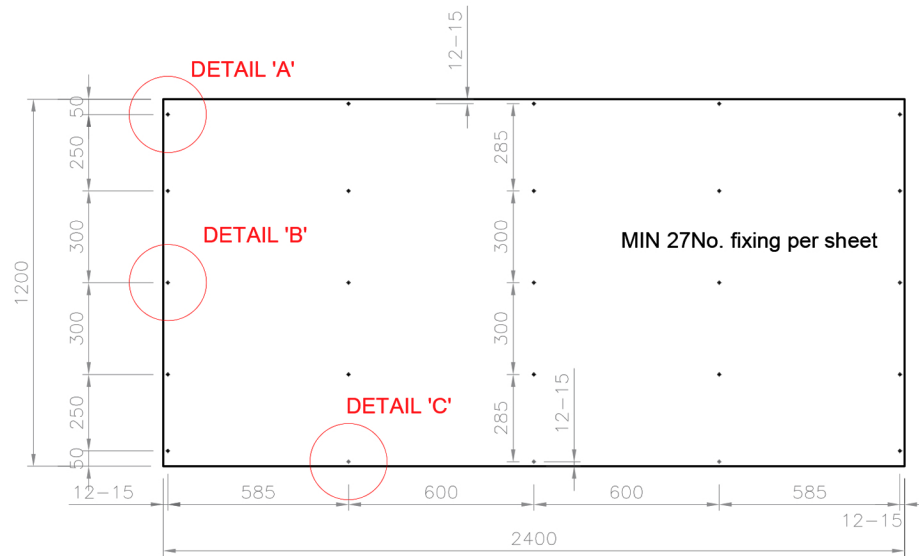


Note: All fixings must be Licata approved and supplied and an allowance for a minimum of 40mm embedment into the substrate, the number of fixings is determined by the specification, location and building height in relation to the wind load and pull through calculations.

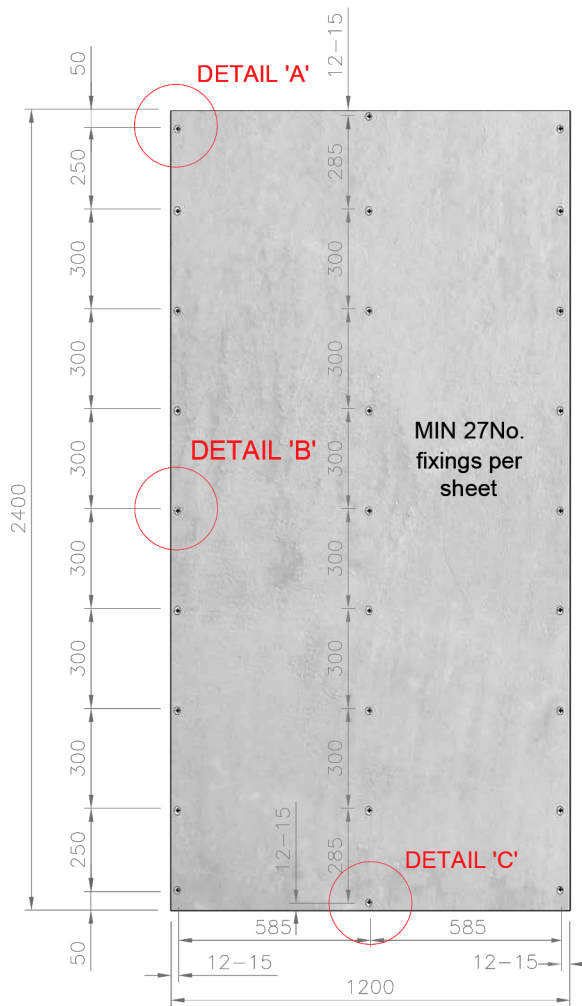

TBF 4.8 x L RANGE FOR FIXING INTO SFS FRAMING
4.8mm x 38mm WINGTIP FIXING

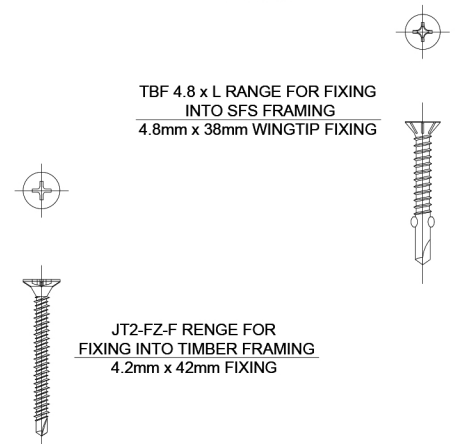

This drawing is Copyright to Licata Building Systems and is considered a standard detail and not project specific unless specifically detailed.

Date: 05th October 2021	Detail Ref: LBS Render on SFS &12mm CFB-EWI - TF 007	Licata Building Systems Unit 6 Hampton Business Park, Bolney Way, Twickenham TW13 6DB
Drawn by: MD		
Checked by: RH	Title: Std 12mm CFB Typical Fixing detail	
Scale : NTS		

This drawing is Copyright to Licata Building Systems and is considered a standard detail and not project specific unless specifically detailed.